


NOT TO SCALE

EXAMPLE ONLY

November 2010

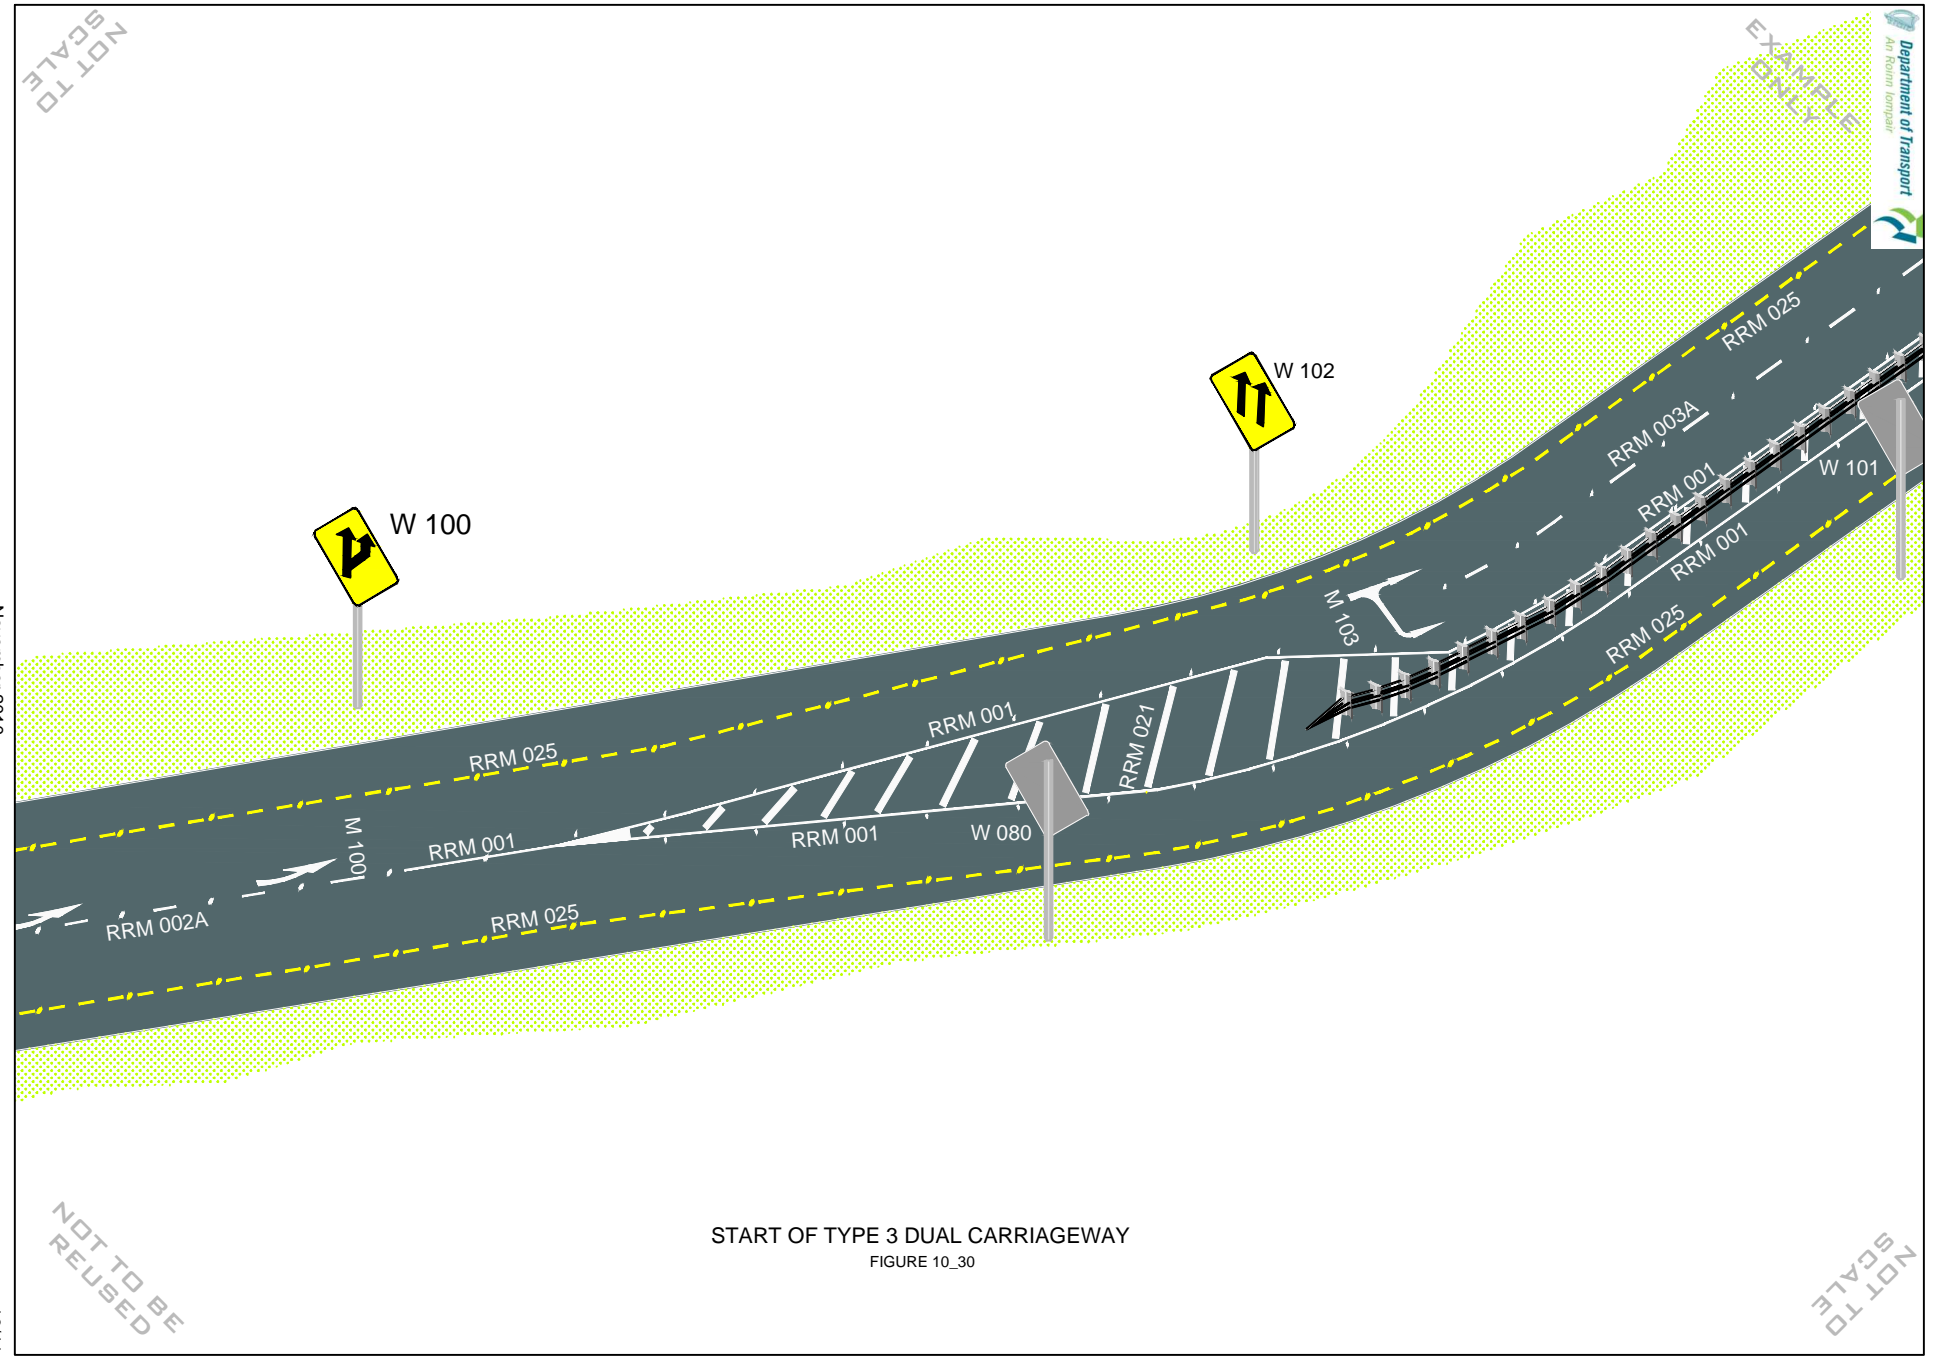

START OF TYPE 3 DUAL CARRIAGEWAY

FIGURE 10\_30

NOT TO BE REUSED

NOT TO SCALE

10/41